
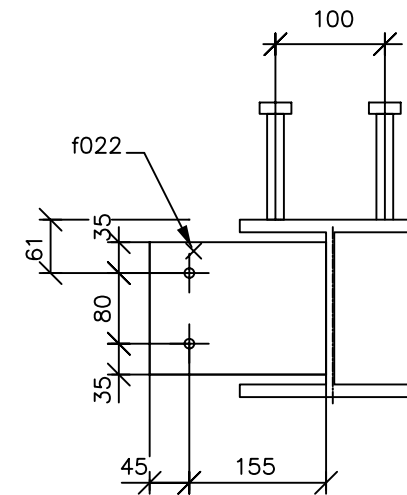
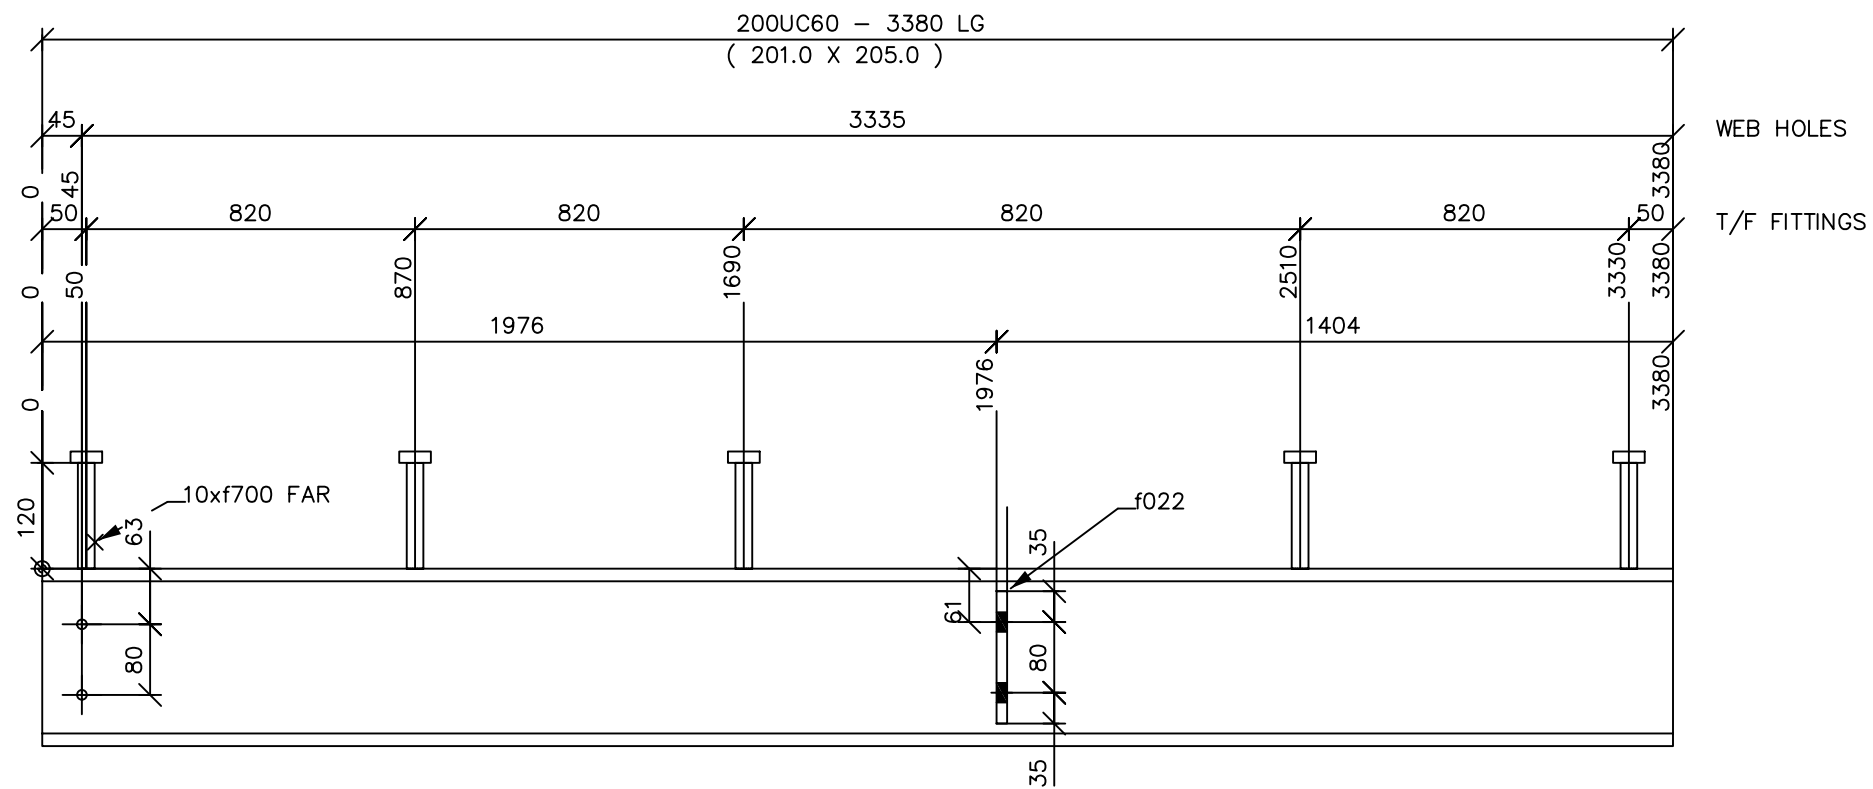


SHOP MATERIAL LIST FOR 1 ASSEMBLIES					
MARK	SIZE	LENGTH MM	No	AREA M2	WEIGHT KG
015	BEAM		1	4.23	206.6
	200UC60	3380	1	4.08	201.1
f022	150X12FLAT	200	1	0.07	2.8
f700	19_SHEAR_STUD	120	10	0.08	2.6
TOTAL				4.23	206.6

STEEL TREATMENT:  
HOT DIP GALVANIZE  
AFTER FABRICATION

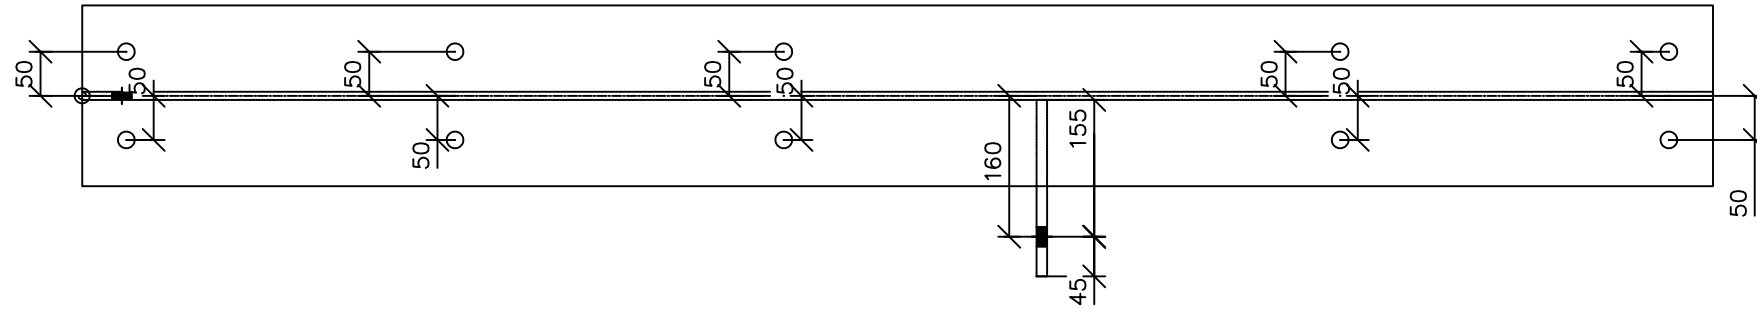

SECTION A - A

A

1 REQ'D AS DRAWN 015

STRUCAD

 UNIT 3/2 - MULGUL ROAD - MALAGA - WA 6090 PH : (08)9248 6519 FAX : (08)9248 7196		CLIENT: XXXX		
		PROJECT: PROPOSED MIXED-USE DEVELOPMENT 40 CHURCHILL AVE SUBIACO		
REV	SCALE	JOB NUMBER	MEMBER	DRAWING NUMBER
0	NTS	XXXX	BEAM	015
DRAWN BY:		DATE:		