
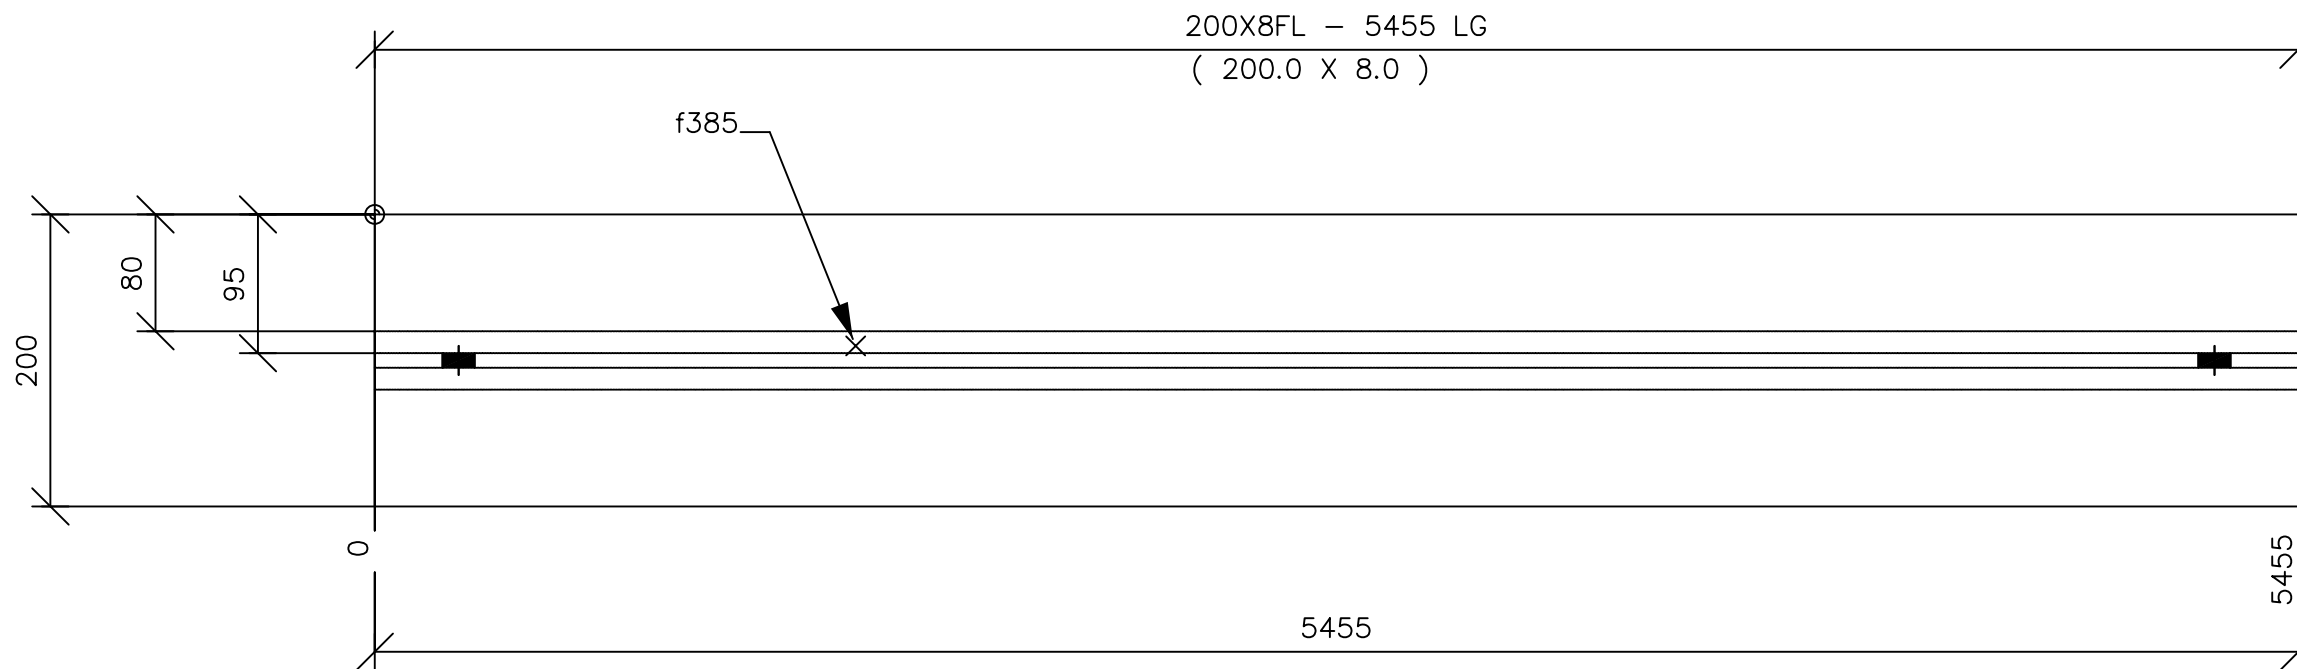


SHOP MATERIAL LIST FOR 1 ASSEMBLIES					
MARK	SIZE	LENGTH MM	No	AREA M2	WEIGHT KG
372	LINTEL 200X8FL	5455	1	5.68	196.3
f384	250X10FLAT	5455	1	2.84	107.1
f385	40X12FLAT	5455	1	0.57	20.6
TOTAL				5.68	196.3

STEEL TREATMENT:
HOT DIP GALVANIZE
AFTER FABRICATION

LINTEL TO HAVE 300mm OF WELD ON ENDS
HIT 50 MISS 50

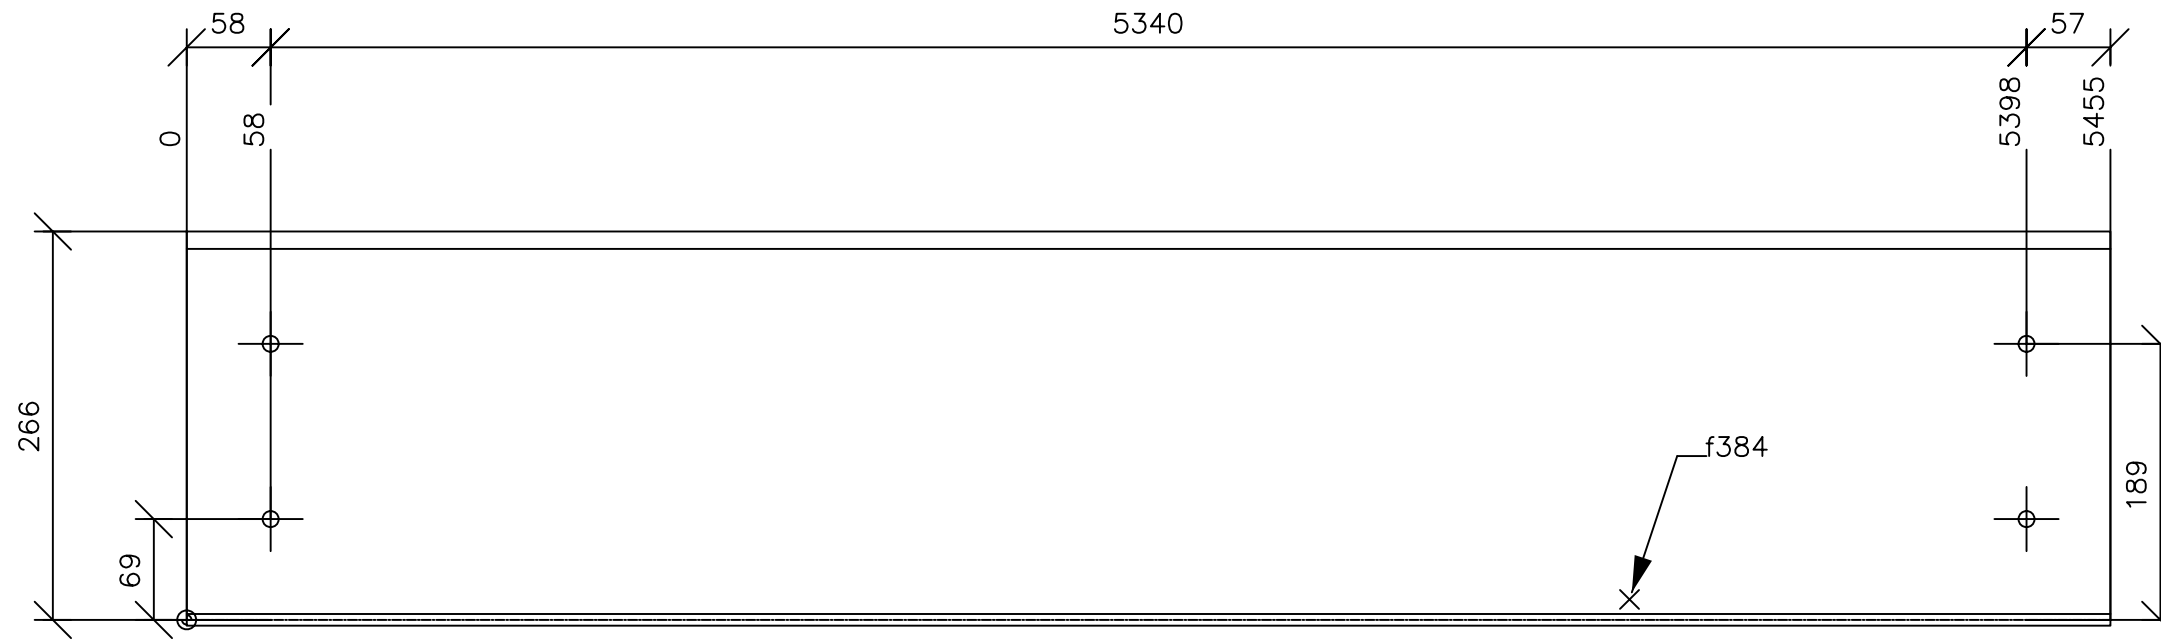

1 REQ'D AS DRAWN 372

STRUCAD

INFO DRAFT AUSTRALIA
3D STRUCTURAL STEEL DETAILING
UNIT 3/2 - MULGUL ROAD - MALAGA - WA 6090
PH : (08)9248 6519 FAX : (08)9248 7196

CLIENT: XXXX				
PROJECT: IONA PRESENTATION COLLEGE NEW SPORTS CENTRE PALMERSTON ST. MOSMAN PARK				
REV	SCALE	JOB NUMBER	MEMBER	DRAWING NUMBER
0	NTS	XXXX	LINTEL	372

DRAWN BY: DATE: