



SHOP MATERIAL LIST FOR 1 ASSEMBLY						
MARK	STOCK	GRADE	LENGTH	No	SURFACE	WEIGHT
			MM		M <sup>2</sup>	KG
R033	320018FLAT	300+	400	1	0.28	16.1
R036	180012FLAT	300+	579	2	0.36	15.4
R037	120018FLAT	300+	400	1	0.11	6.0
R038	120018FLAT	300+	304	1	0.09	1.5
R058	750018FLAT	300+	150	1	0.03	0.7
R059	300018FLAT	300+	300	1	0.20	11.3
R062	144012FLAT	300+	572	2	0.32	13.4
R063	120018FLAT	300+	300	1	0.09	4.5
R064	120018FLAT	300+	284	1	0.05	1.5
R077	750018FLAT	300+	170	2	0.06	1.6
R091	170008FLAT	300+	180	14	0.94	26.9
R329	150018FLAT	300+	150	1	0.05	1.4
R331	130012FLAT	300+	500	4	0.58	24.4
R335	150012FLAT	300+	269	1	0.09	3.8
R336	150012FLAT	300+	269	1	0.09	3.8
R337	150012FLAT	300+	275	1	0.08	3.5
R338	150012FLAT	300+	242	1	0.08	3.4
R350	150012FLAT	300+	240	1	0.08	3.4
F717	180075PFC	300+	245	1	0.16	5.1
F718	180075PFC	300+	242	1	0.16	5.0
F719	180075PFC	300+	219	1	0.15	4.5
F720	180075PFC	300+	244	1	0.16	5.1
F721	180075PFC	300+	207	1	0.14	4.3
F722	180075PFC	300+	227	1	0.15	4.7
025-A	S30UB92	300+	2814	1	5.23	260.0
026-A	S30UB92	300+	3179	1	5.90	293.8
035-A	S30UB92	300+	5075	1	6.89	468.9
301-A	S30UB92	300+	14653	1	26.40	1361.6
309-A	S30UB92	300+	3301	1	6.14	305.0
TOTAL					55.01	2860.6

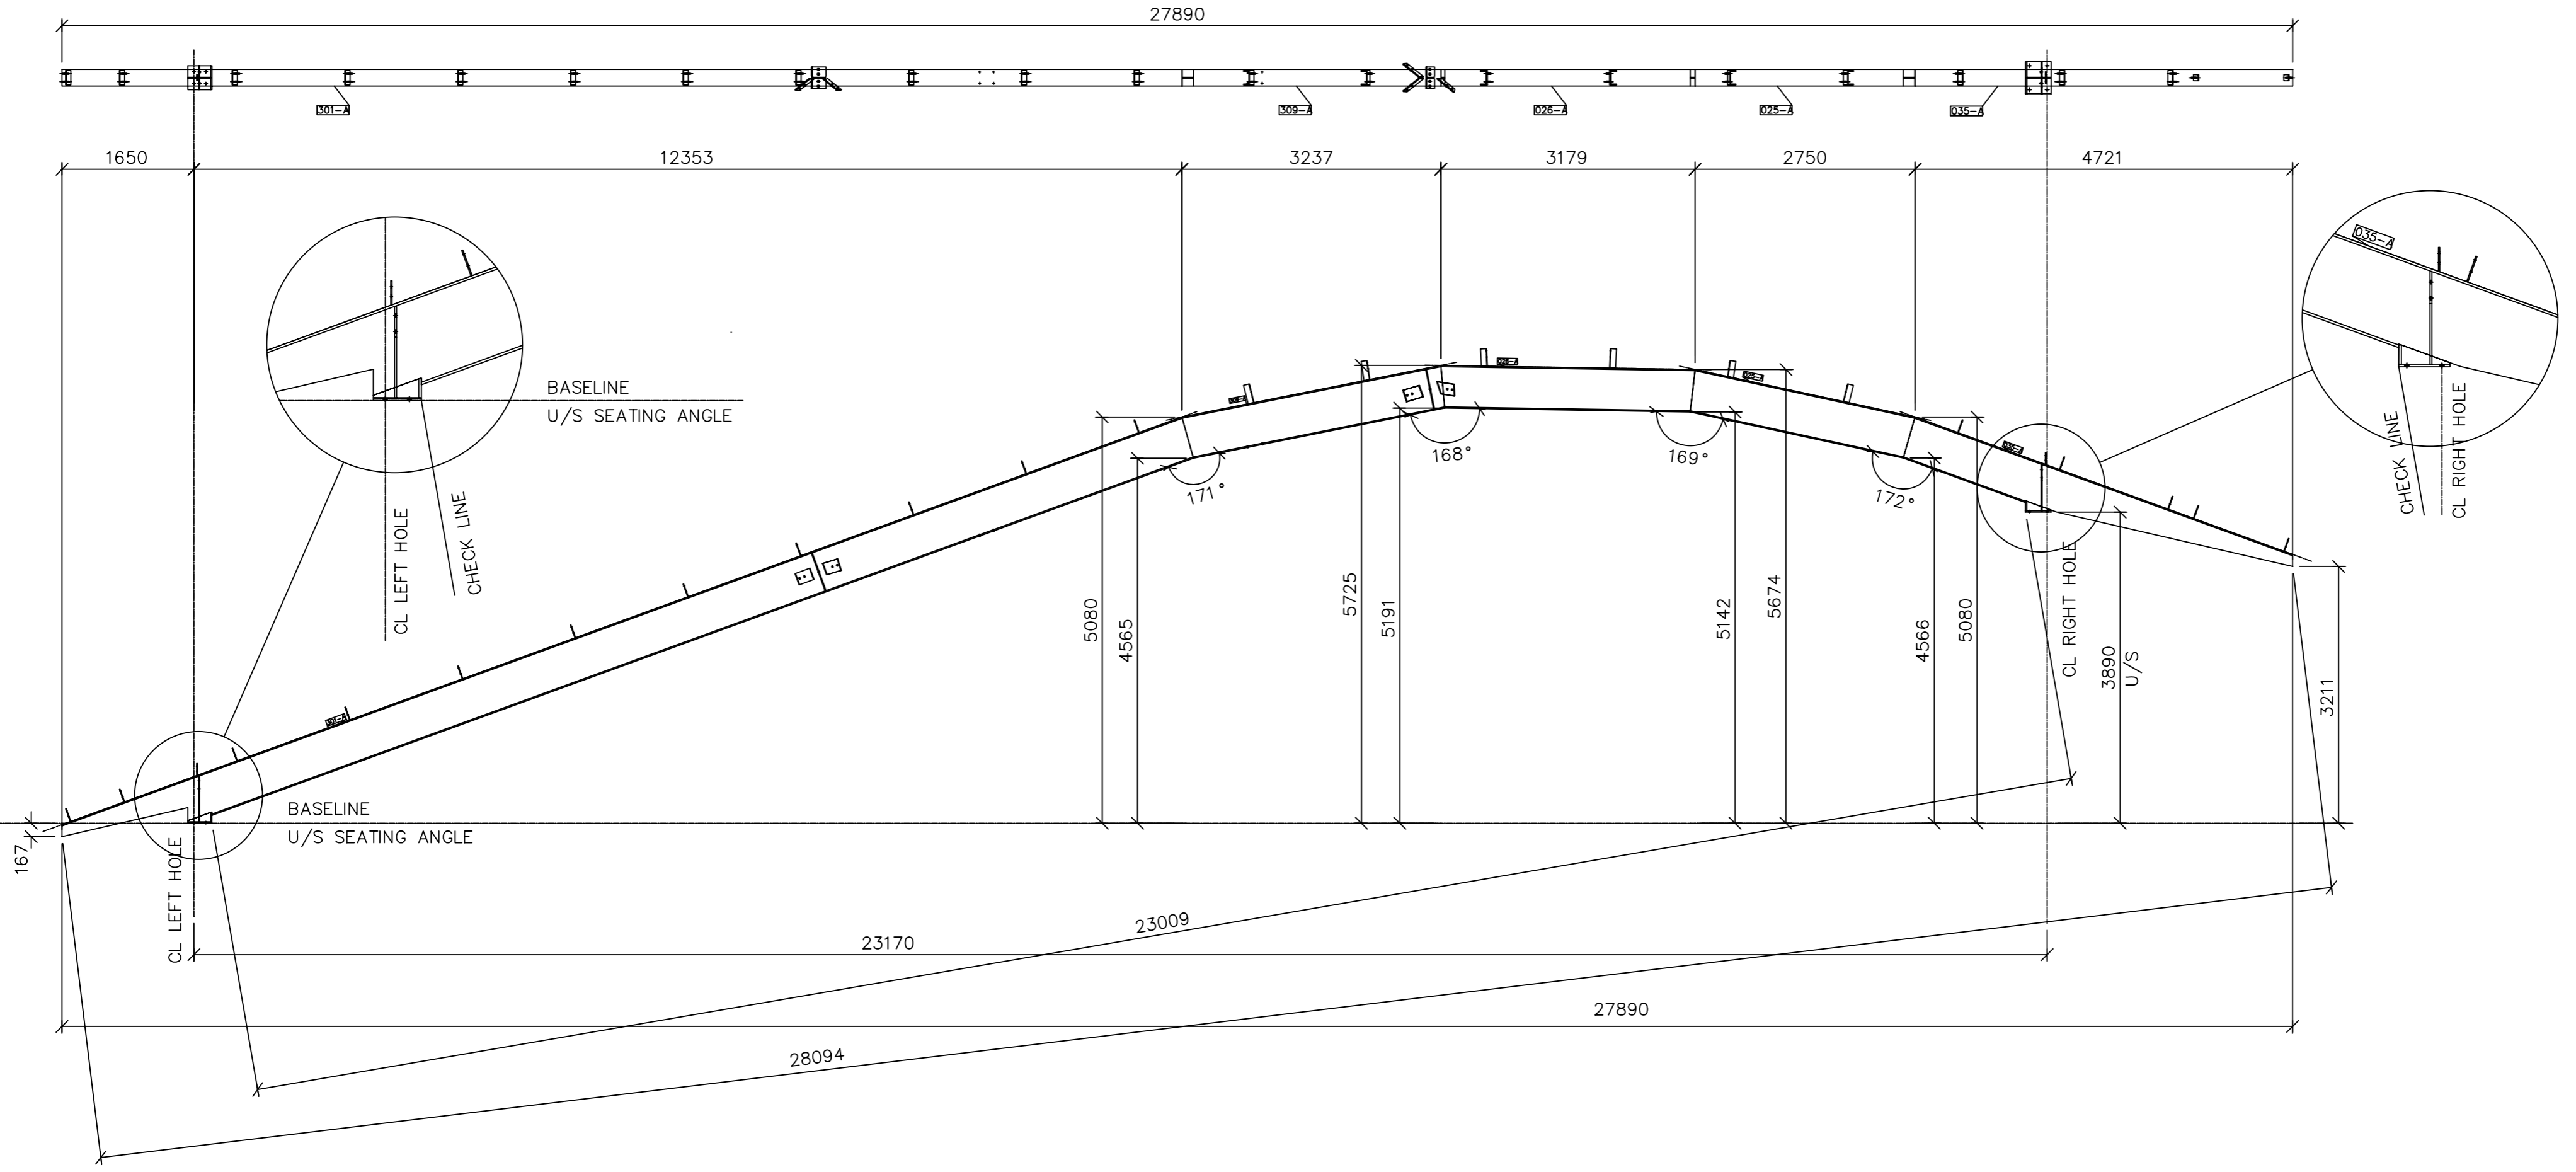

1 REQ'D AS DRAWN A-037

STRUCAD

 <b>INFO DRAFT AUSTRALIA</b> <b>3D STRUCTURAL STEEL DETAILING</b> <small>UNIT 3/2 - MULGUL ROAD - MALAGA - WA 6090          PH : (08)9248 6519 FAX : (08)9248 7196</small>		CLIENT: XXXX	
		PROJECT: IONA PRESENTATION COLLEGE NEW SPORTS CENTRE PALMERSTON ST. MOSMAN PARK	
REV	SCALE	JOB NUMBER	DRAWING NUMBER
0	NTS	XXXX	A-037
DRAWN BY:		DATE:	