
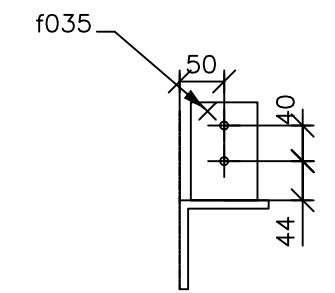


SHOP MATERIAL LIST FOR 1 ASSEMBLIES					
MARK	SIZE	LENGTH MM	No	AREA M2	WEIGHT KG
025	RAKER 100X10EA	5622	1	2.37	83.7
f035	75X10FLAT	110	6	0.12	3.9
TOTAL				2.37	83.7


SURFACE TREATMENT:
CLASS 2.5 BLAST
APPLY 75 MICRON
OF ZINC SILICATE

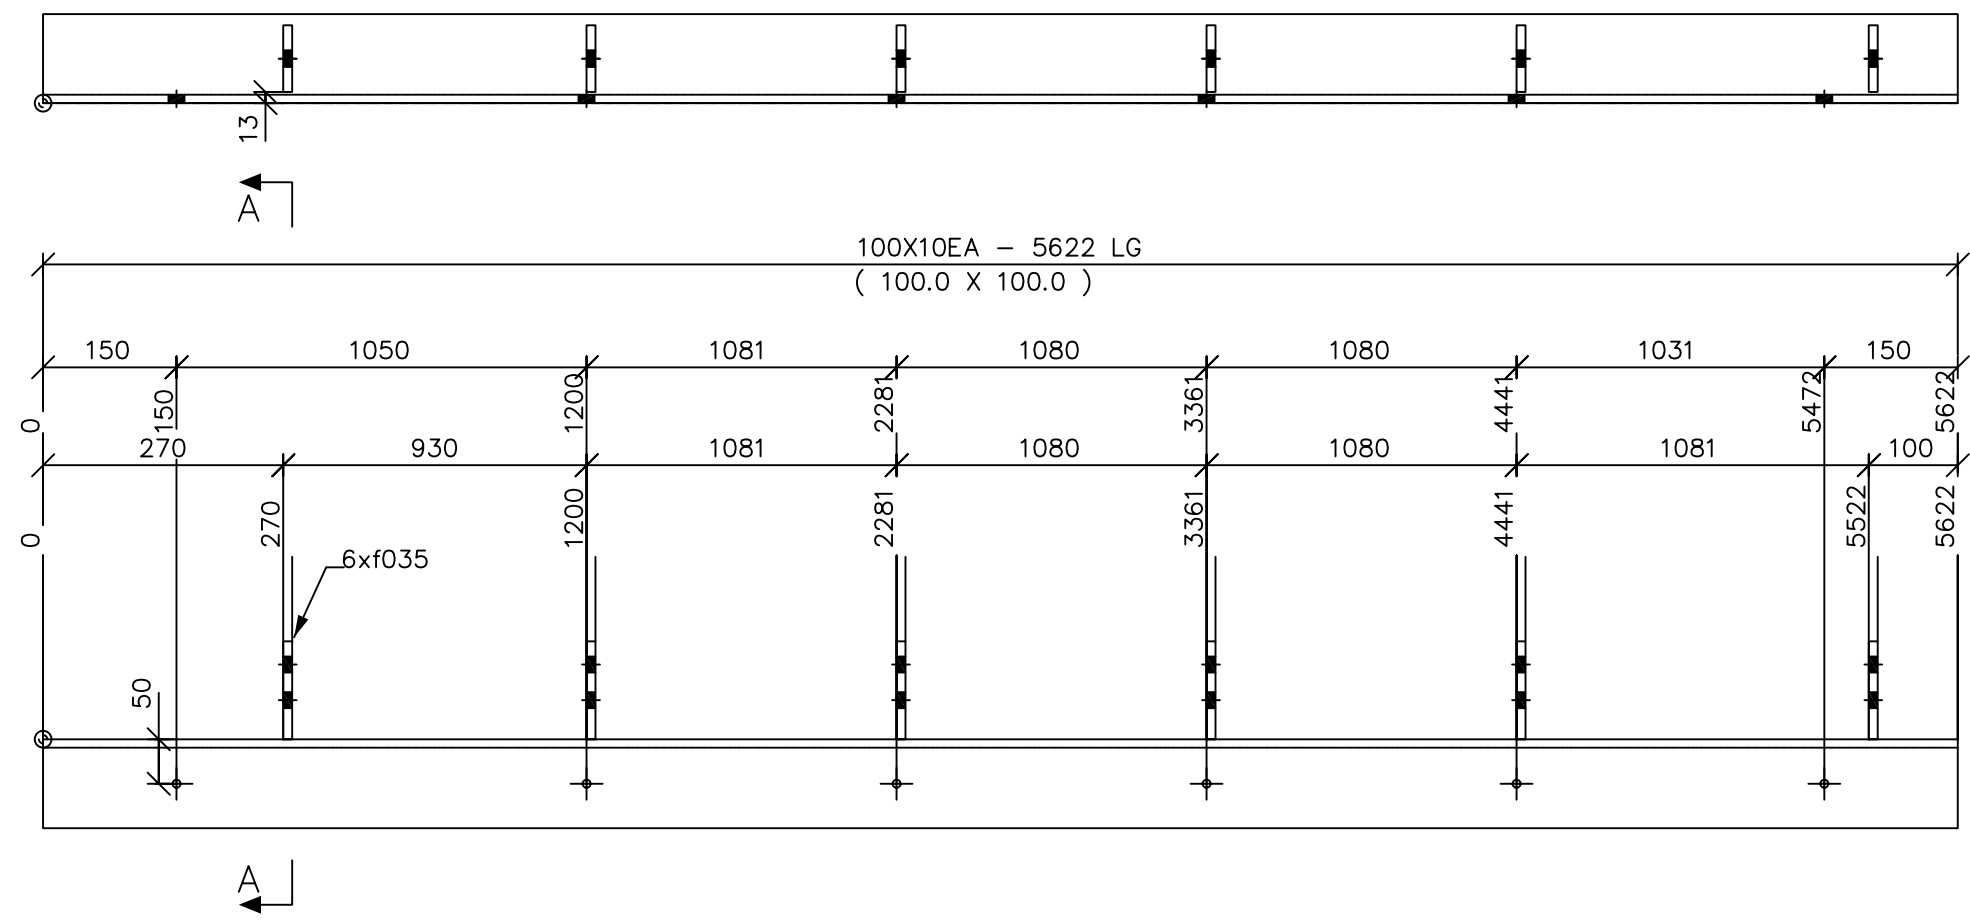

SECTION A - A

1 REQ'D AS DRAWN 025

STRUCAD

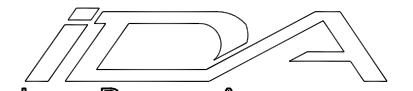 INFODRAFT AUSTRALIA 3D STRUCTURAL STEEL DETAILING UNIT 3/2 - MULGUL ROAD - MALAGA - WA 6090 PH : (08)9248 6519 FAX : (08)9248 7196		CLIENT: XXXX		
		PROJECT: LOTS 12 / 400 SAUNDERS STREET SWANBOURNE		
REV	SCALE	JOB NUMBER	MEMBER	DRAWING NUMBER
0	NTS	XXXX	RAKER	025
DRAWN BY:		DATE:		